




Client: **Teahans Optometrists**
Stage: **Tender**
Location: **26 North Main Street**
Naas
Project: **Shop fit out and refurbishment**
Date: **18.08.09**

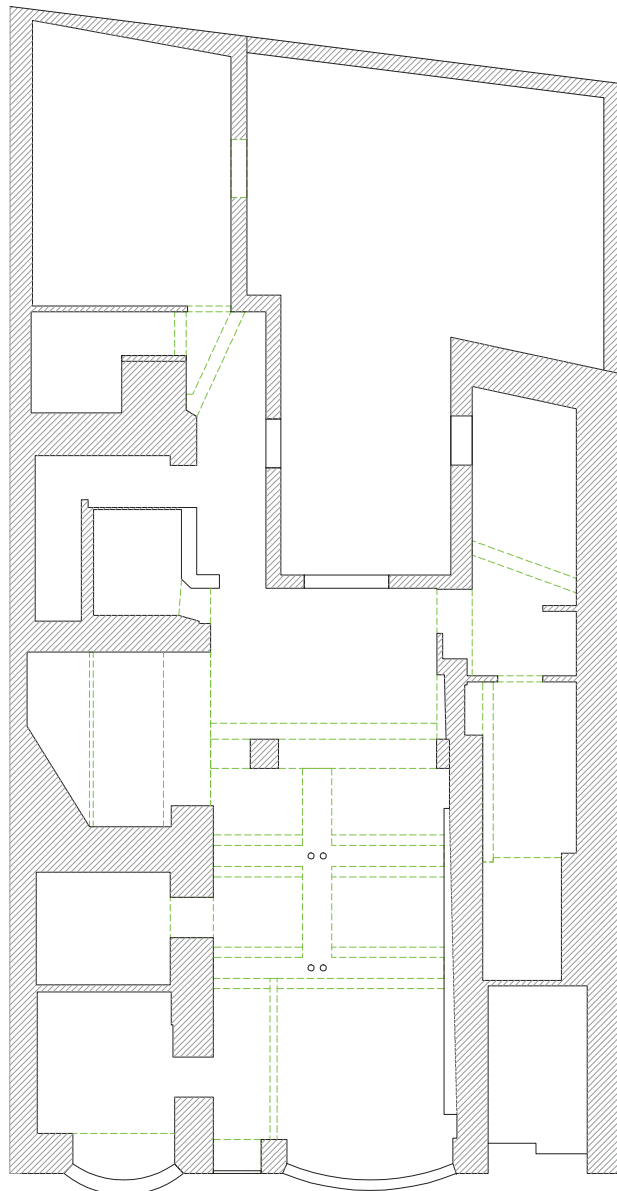

Ceiling Plan

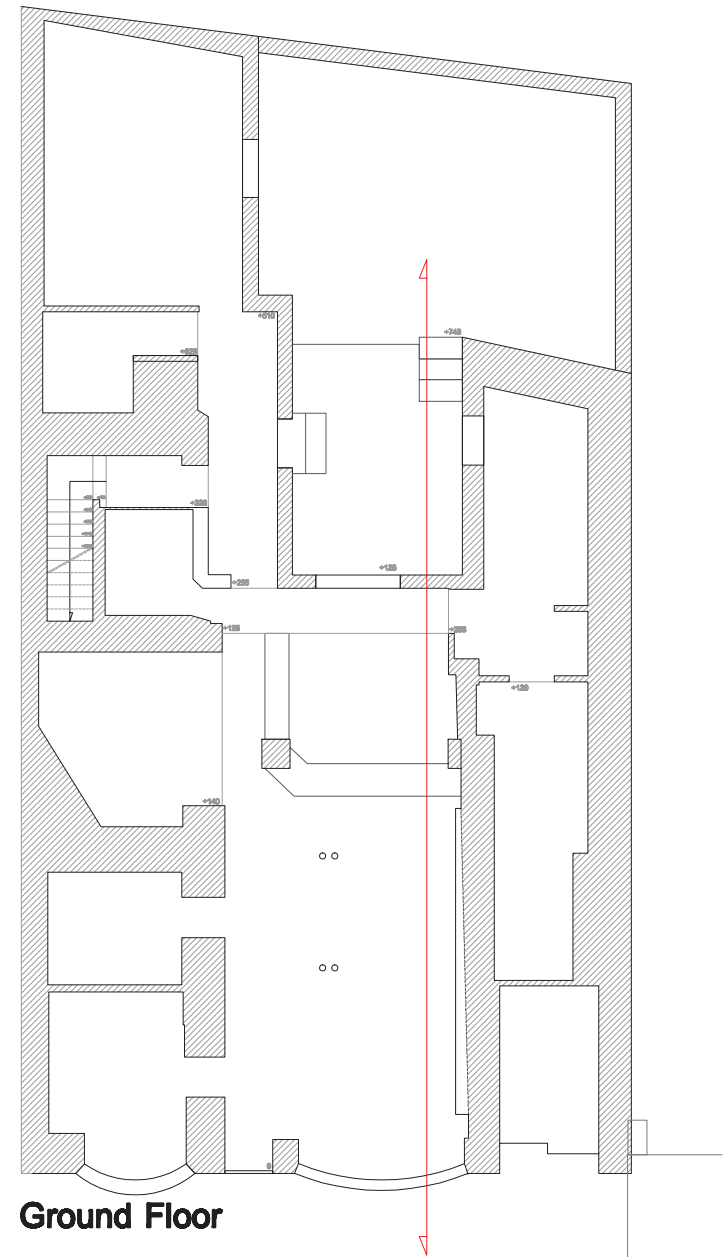

Ground Floor

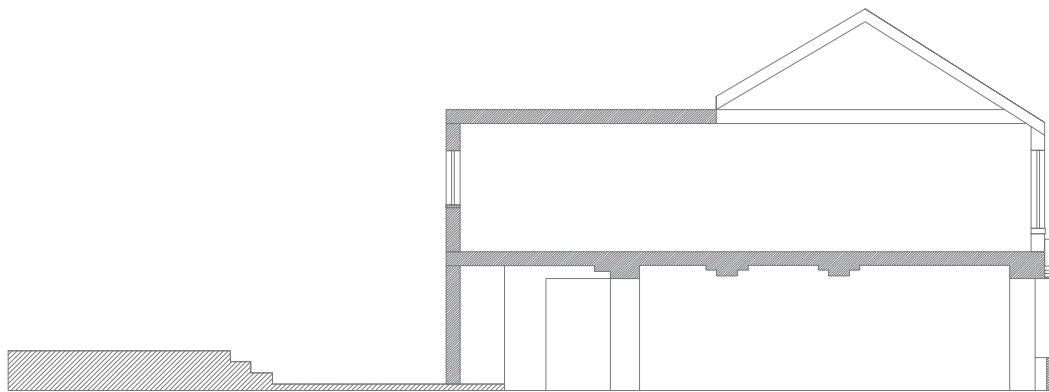

Section



Elevation

Tormey Hogan Architects
6 Clare Street
Dublin 2
Tel: +353 1 662 9243
Email: info@tormeyhoganarchitects.ie

Client: Teshans Optometrists
Stage: Tender
Location: no. 26 North Main Street
Nass
Project: Shop fit out
and refurbishment

Drawing: Existing
Date: 18.08.09
Scale: 1:100
Drawn by:
Dwg. No.:

**TORMEY
HOGAN
ARCHITECTS**



Street Facade



Reception



Glass Display



Room for display and dispensing area




Kids Area




Existing Lab



Bathroom and Consulting room Entrances

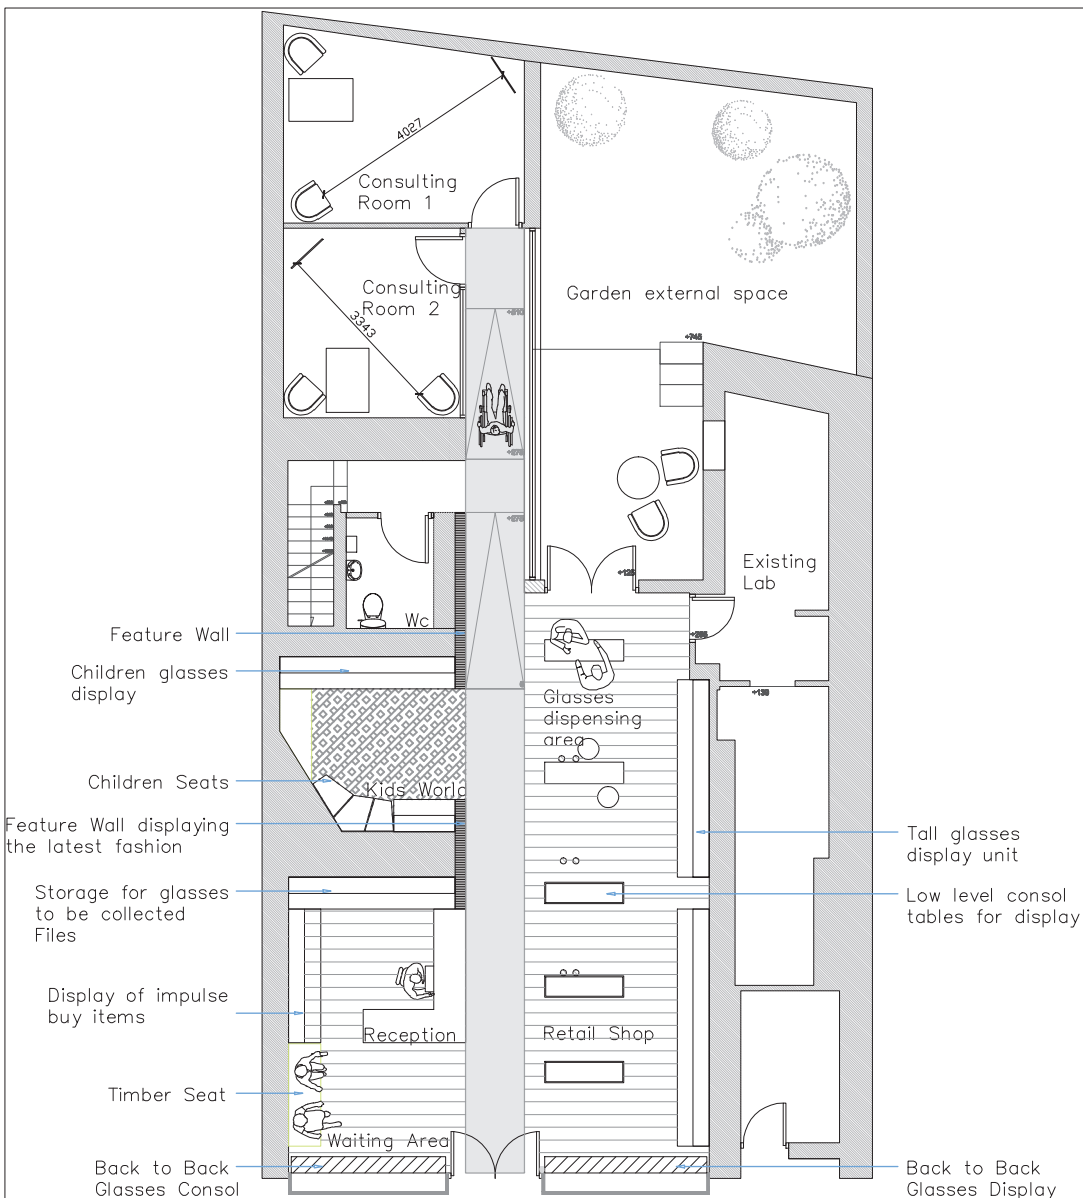

Option A - Plan - 1/100

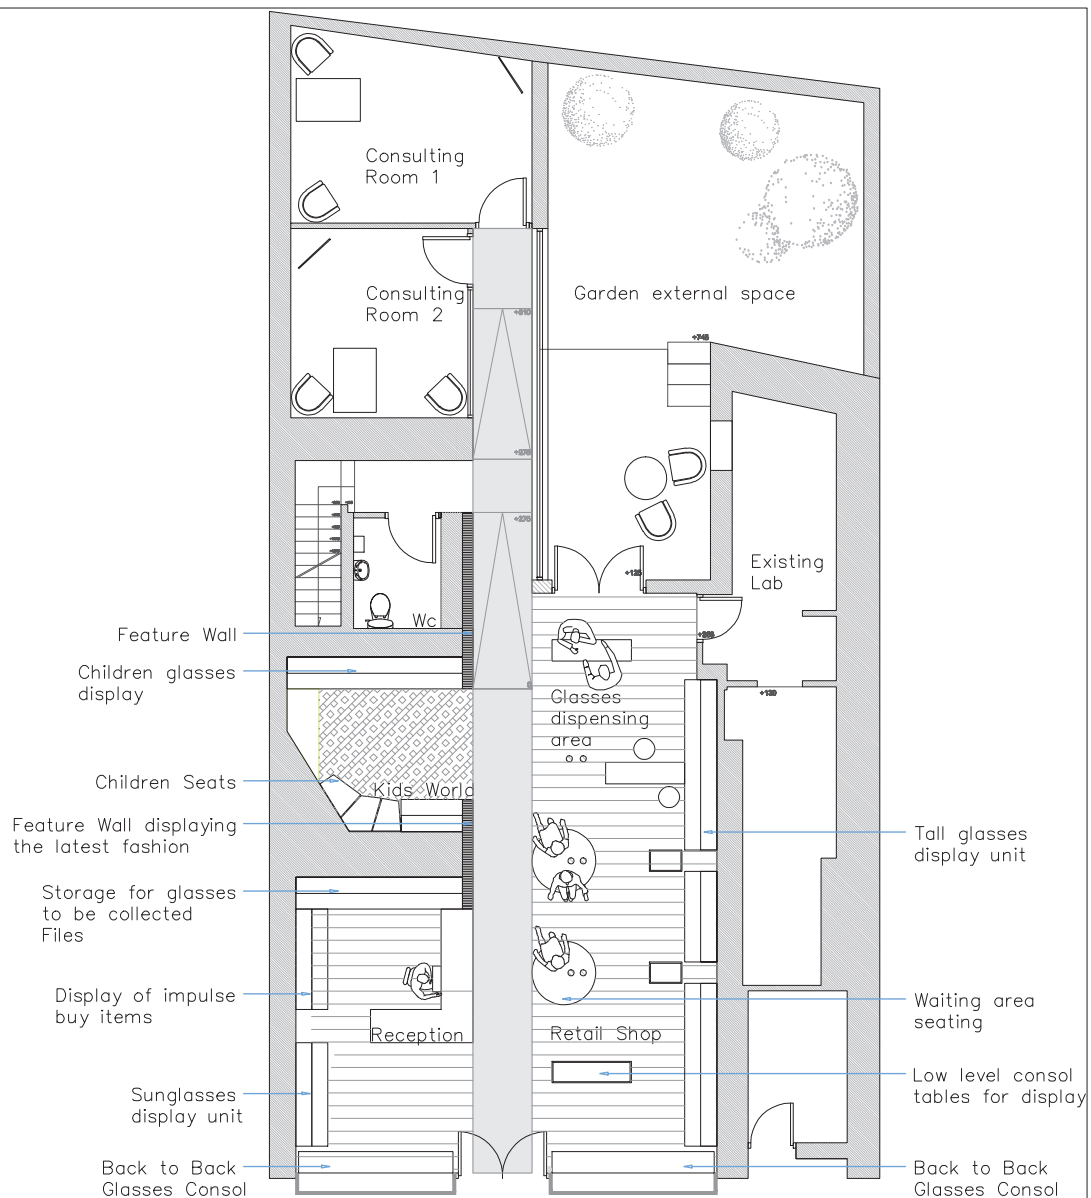

Option B - Plan - 1/100



Timber and Steel
Display and Drawers



Back to Back Display



Consol Table




Desk and Display




Feature Wall






Desks

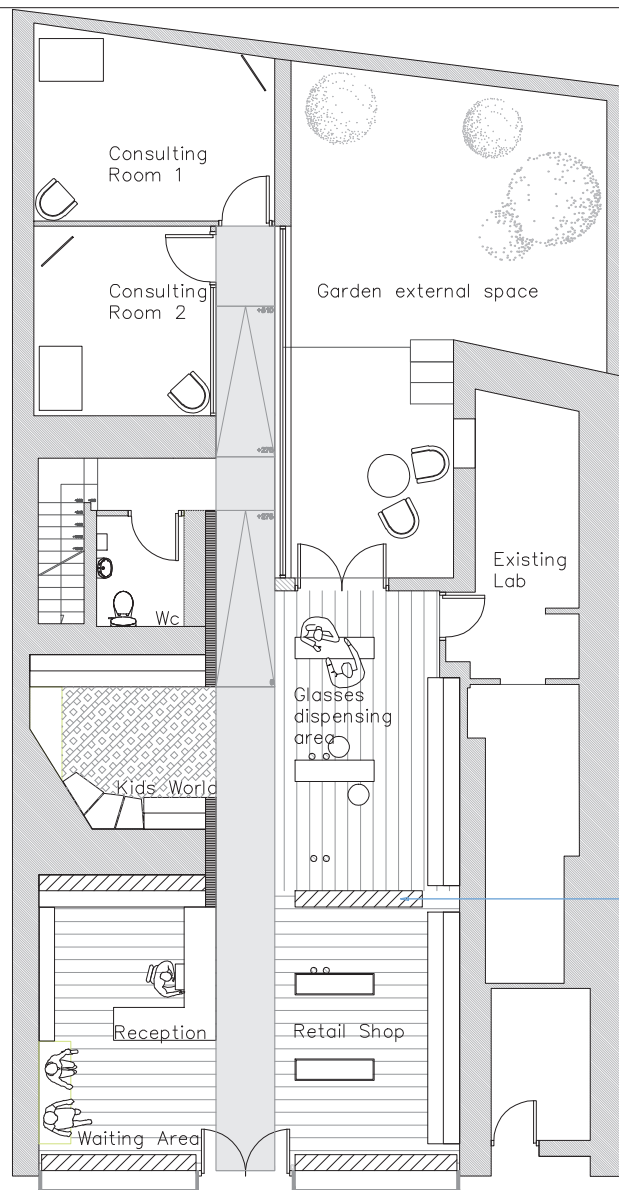

Option C - Plan - 1/100

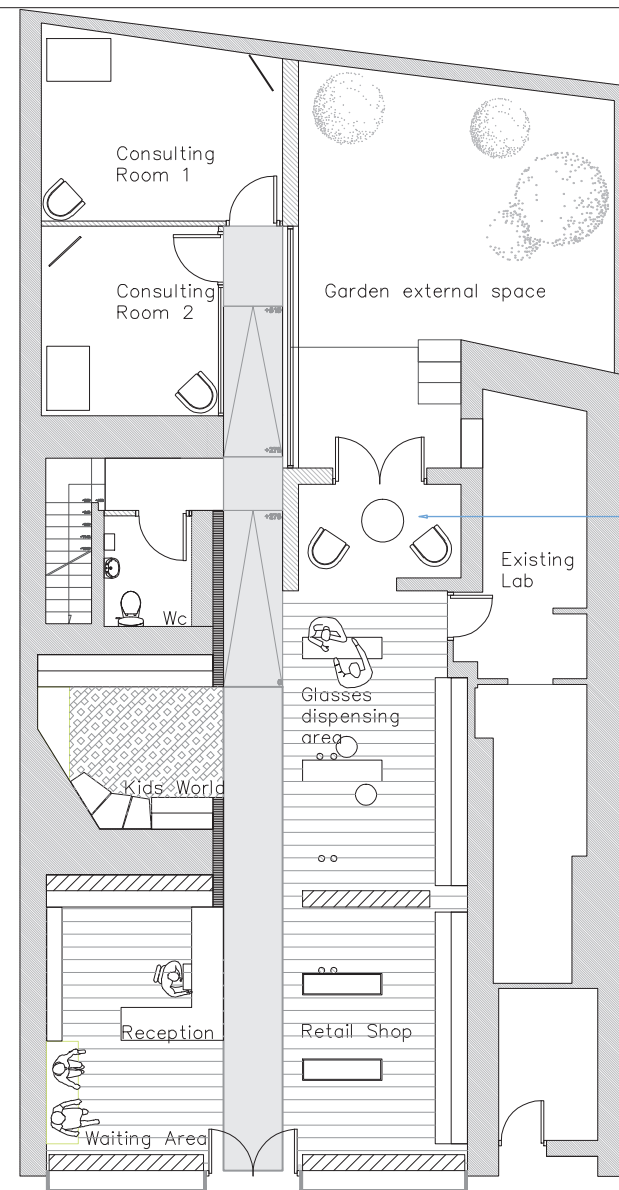




Option D - Plan - 1/100

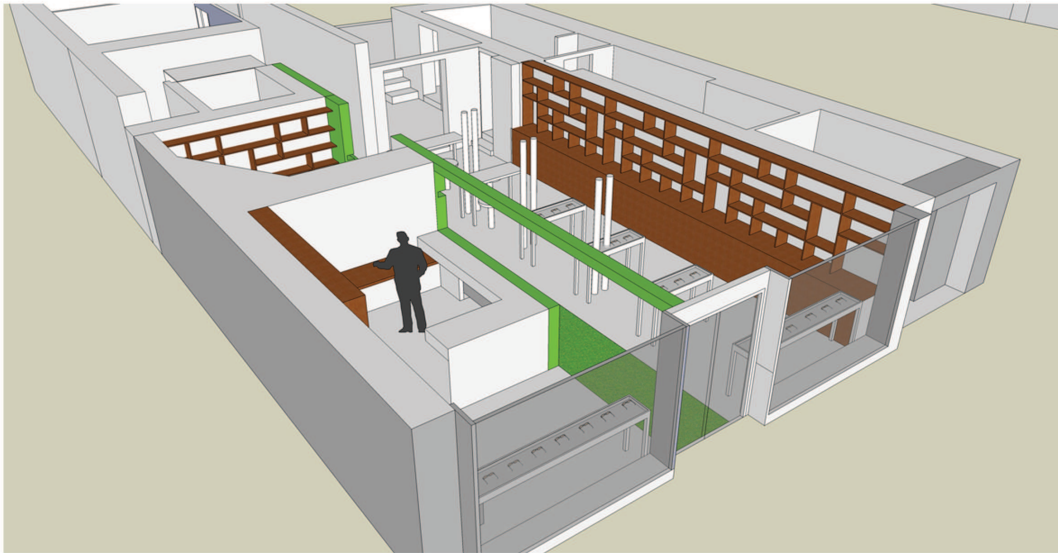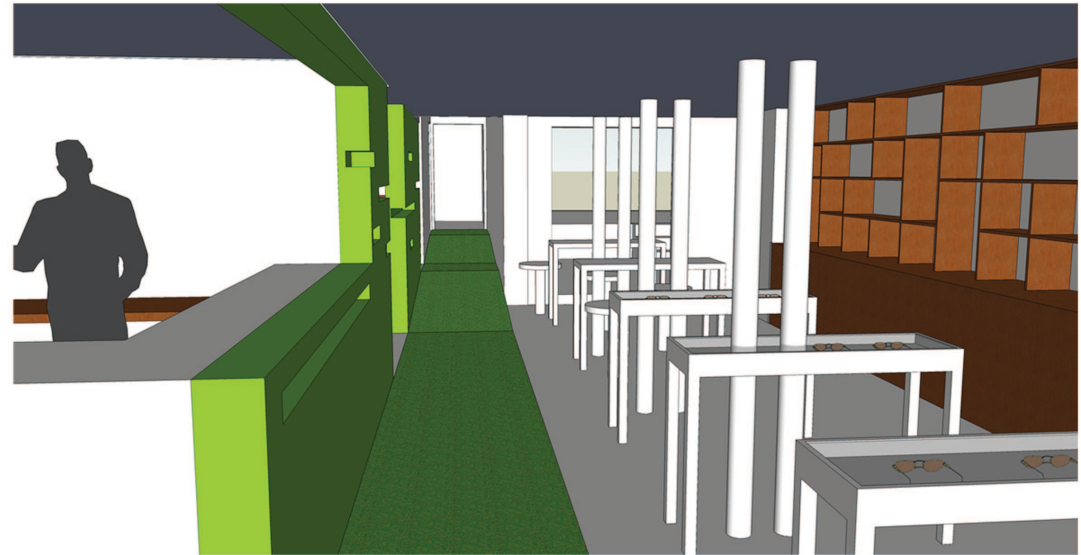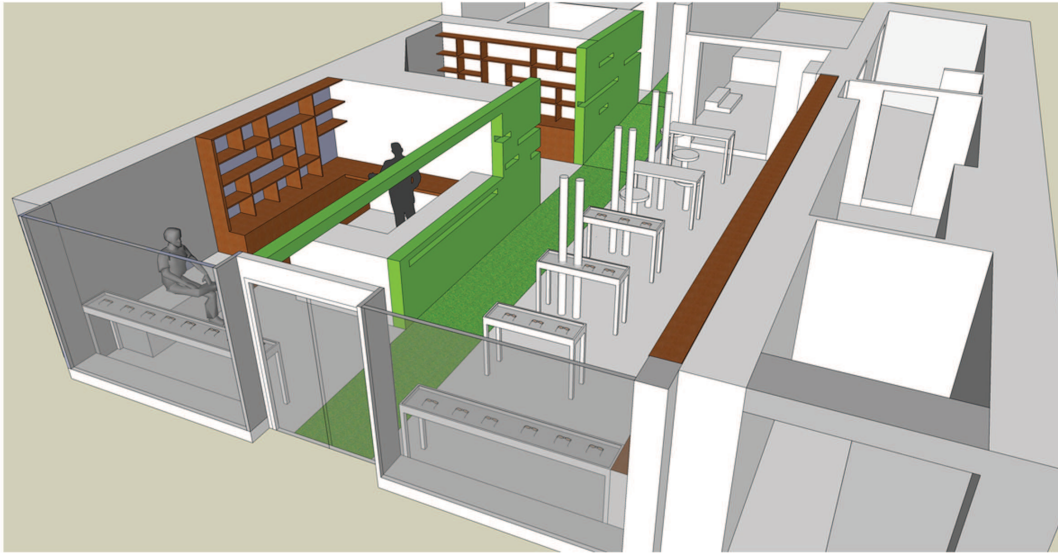

Tormey Hogan Architects
 6 Clare Street
 Dublin 2
 Tel: +353 1 662 9243
 Email: info@tormeyhoganarchitects.ie

Client: **Teahans Optometrists**
 Stage: **Tender**
 Location: **no. 26 North Main Street**
Near
 Project: **Shop fit out**
and refurbishment

Drawing: **3D Drawings**
 Date: **18.06.09**
 Scale: **1:100**
 Drawn by:
 Dwg. No.:

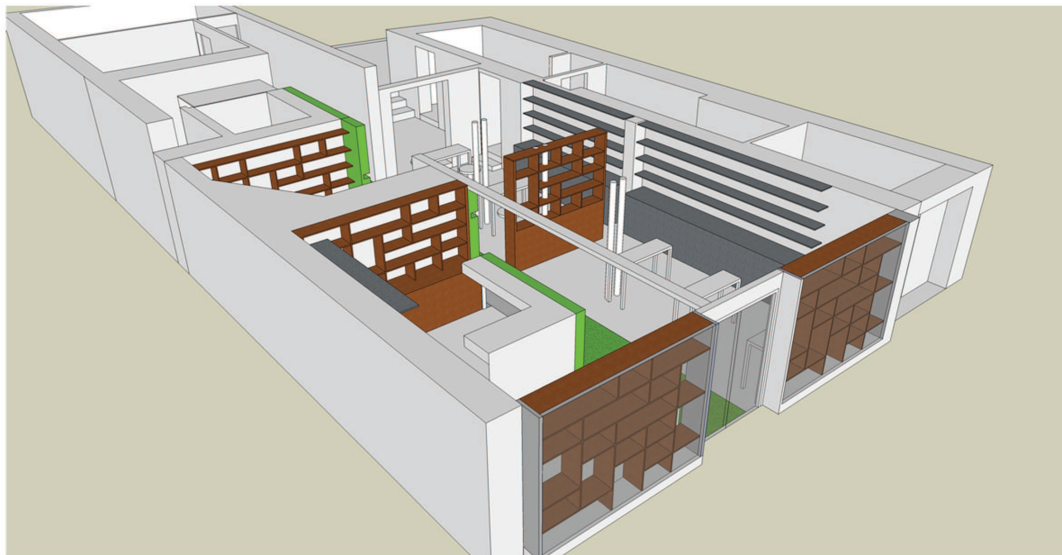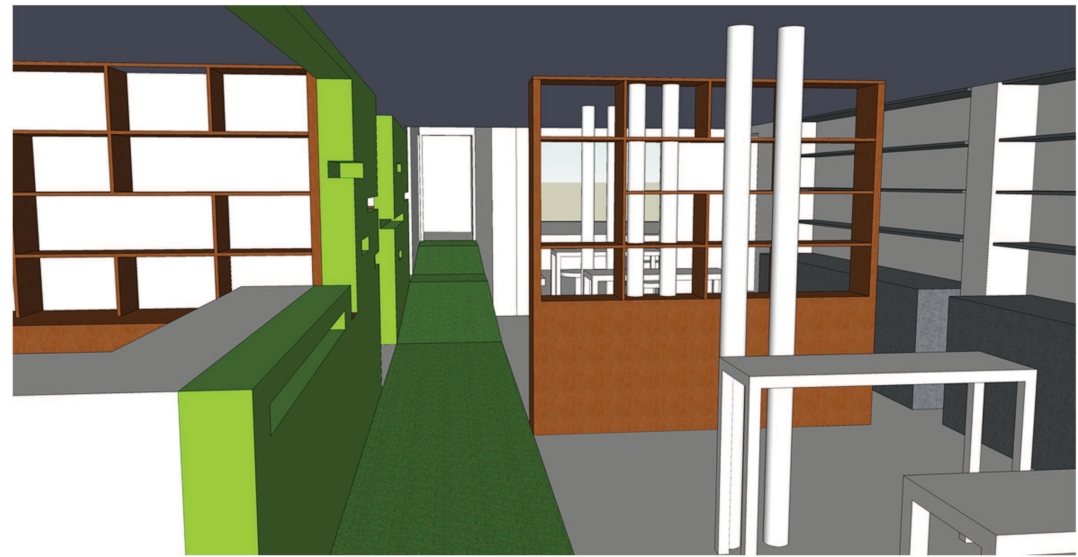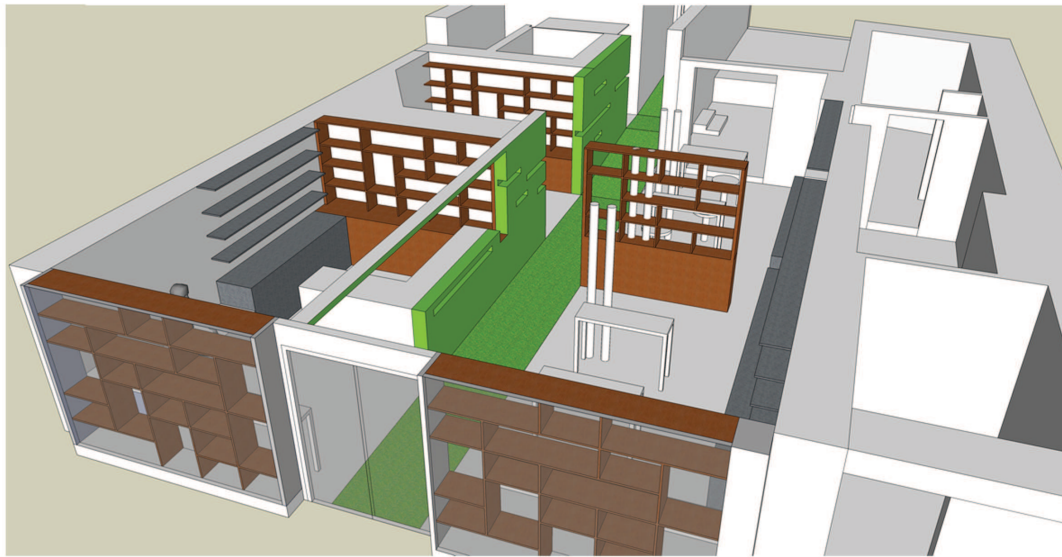


Tormey Hogan Architects
6 Clare Street
Dublin 2
Tel: +353 1 662 9243
Email: info@tormeyhoganarchitects.ie


Client: **Teahans Optometrists**
Stage: **Tender**
Location: **no. 26 North Main Street
Nass**
Project: **Shop fit out
and refurbishment**

Drawing: **3D Drawings**
Date: **18.06.09**
Scale: **1:100**
Drawn by:
Dwg. No.:


**TORMEY
HOGAN
ARCHITECTS**

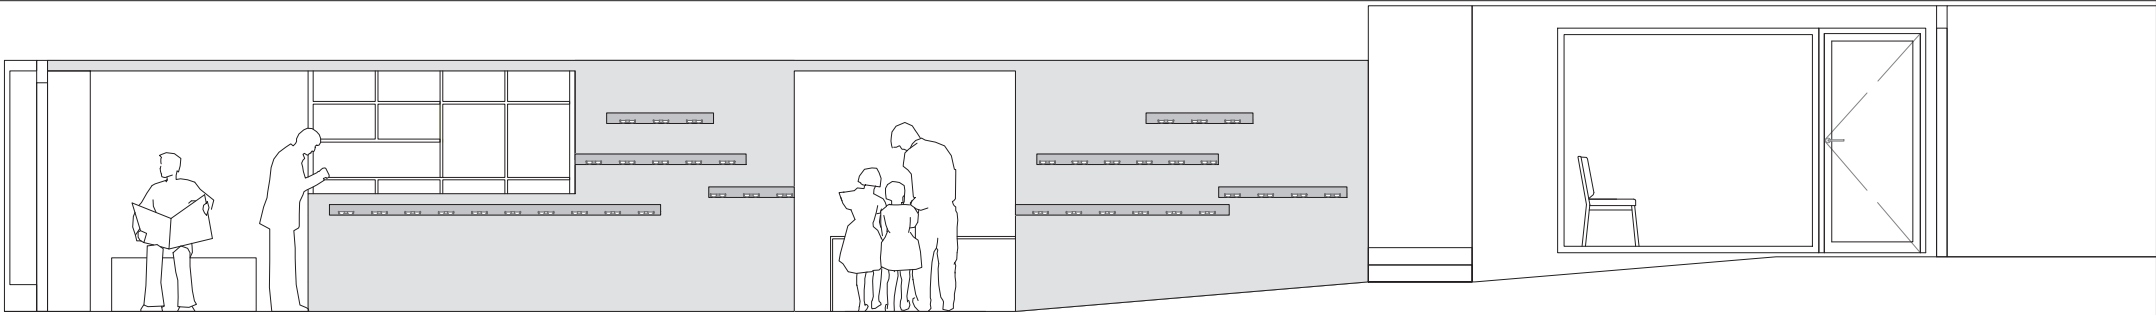


Feature Wall - Elevation - 1/100

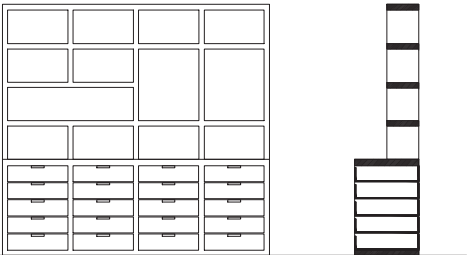


Back to Back Glasses Display with drawers - 1/50

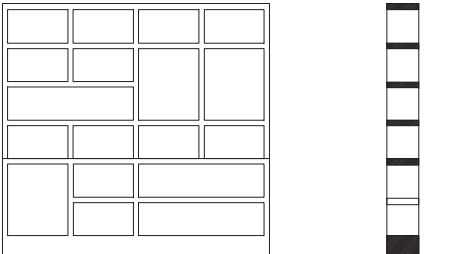


Back to Back Glasses Display without drawers - 1/50

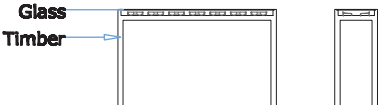


Consol table - 1/50


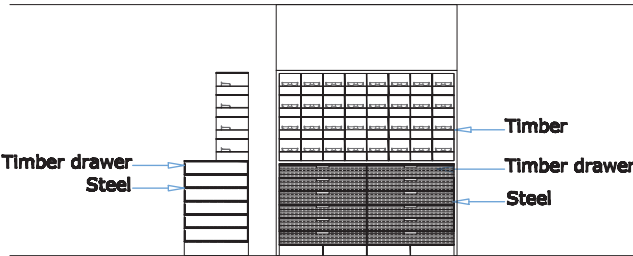


Back to Back Glasses Display with drawers - 1/50

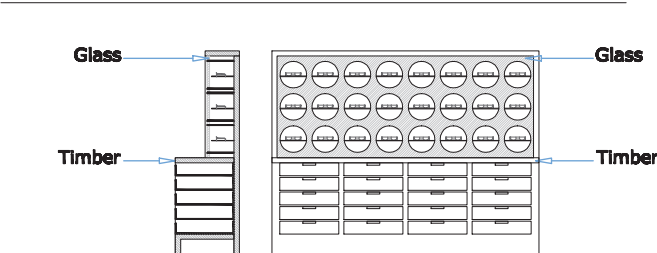

Back to Back Glasses Display with drawers - 1/50

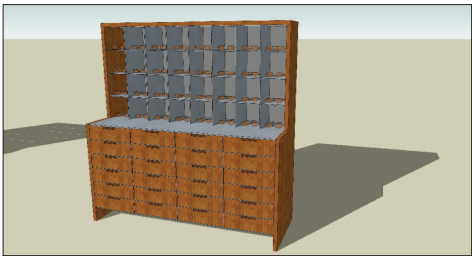

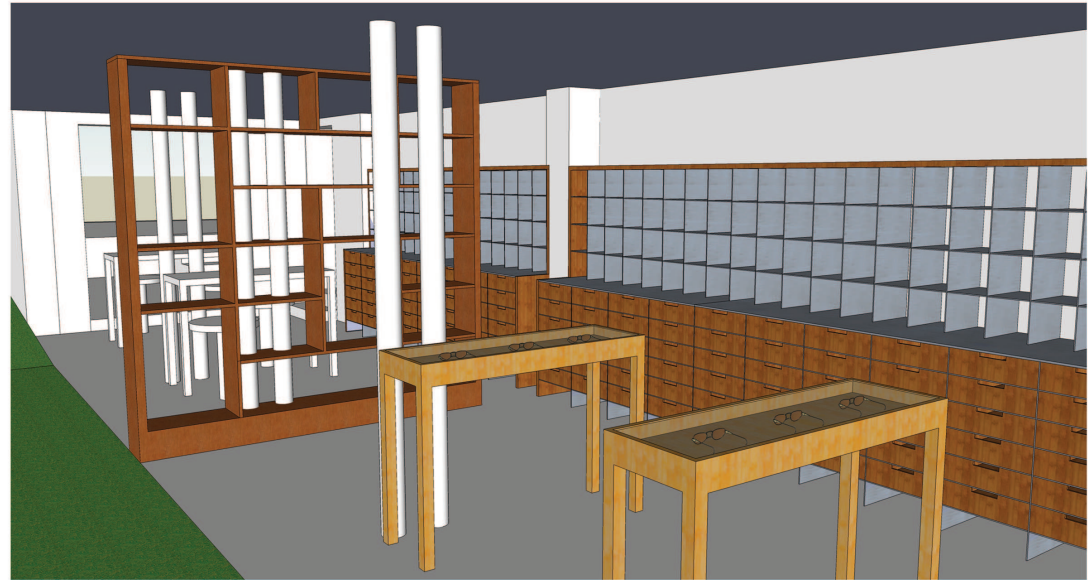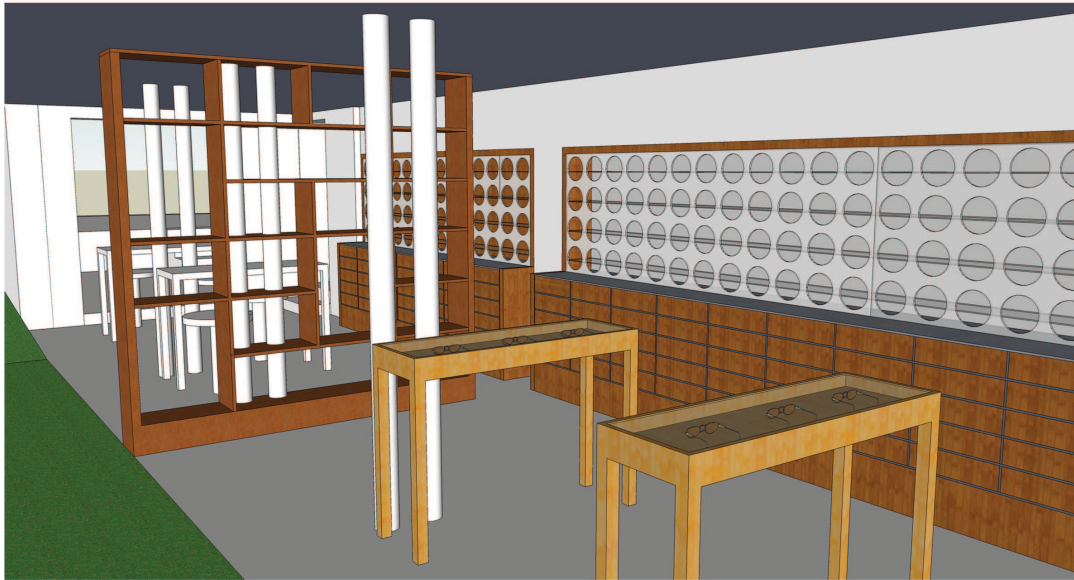

Tormey Hogan Architects
6 Clare Street
Dublin 2
Tel: +353 1 662 9243
Email: info@tormeyhoganarchitects.ie

Client: **Teahans Optometrists**
Stage: **Tender**
Location: **no. 26 North Main Street**
Nass
Project: **Shop fit out**
and refurbishment

Drawing:
Date:
Scale:
Drawn by:
Dwg. No.:

3D Drawings
18.08.09
1:100

**TORMEY
HOGAN
ARCHITECTS**